


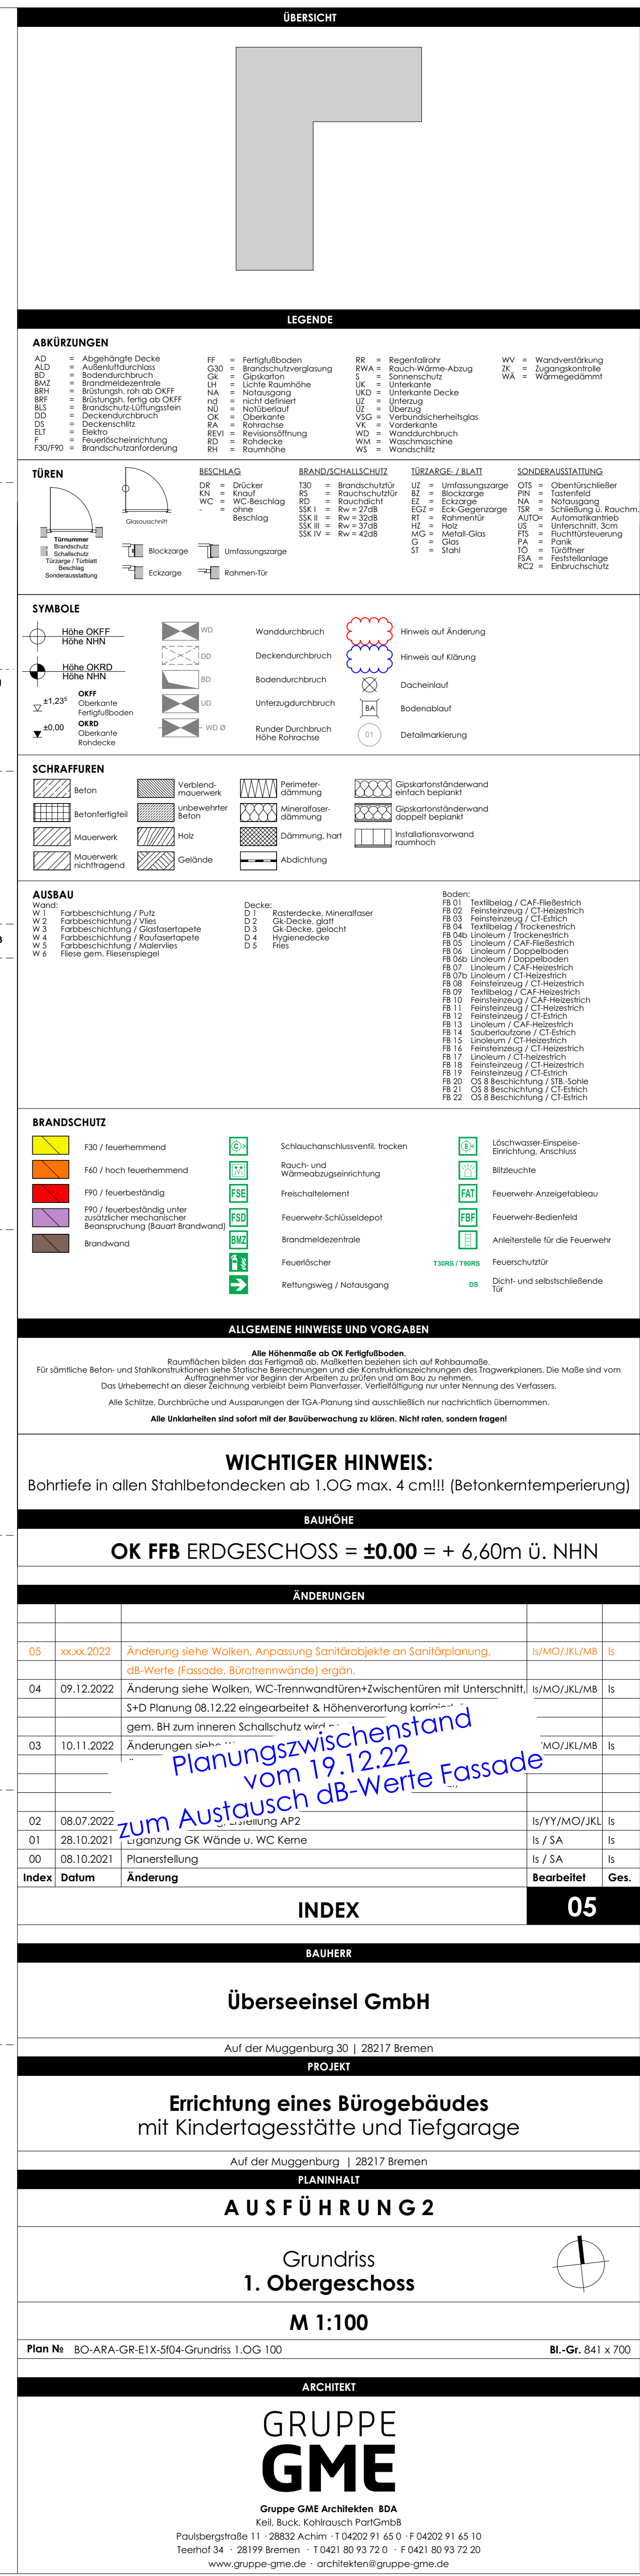

BIMcloud: WIN-TV0MM871R5B - BIMcloud Basic für ARCHICAD 24/WPDI_01.09.2022 aus Solo MO/WPDI_21_5_22_01 | GR-EIX-5f04-Grundriss 1.OG 100